


STUDIO 'B' PLAN

DOTTED GRID = 5 feet (1.524m) spacing

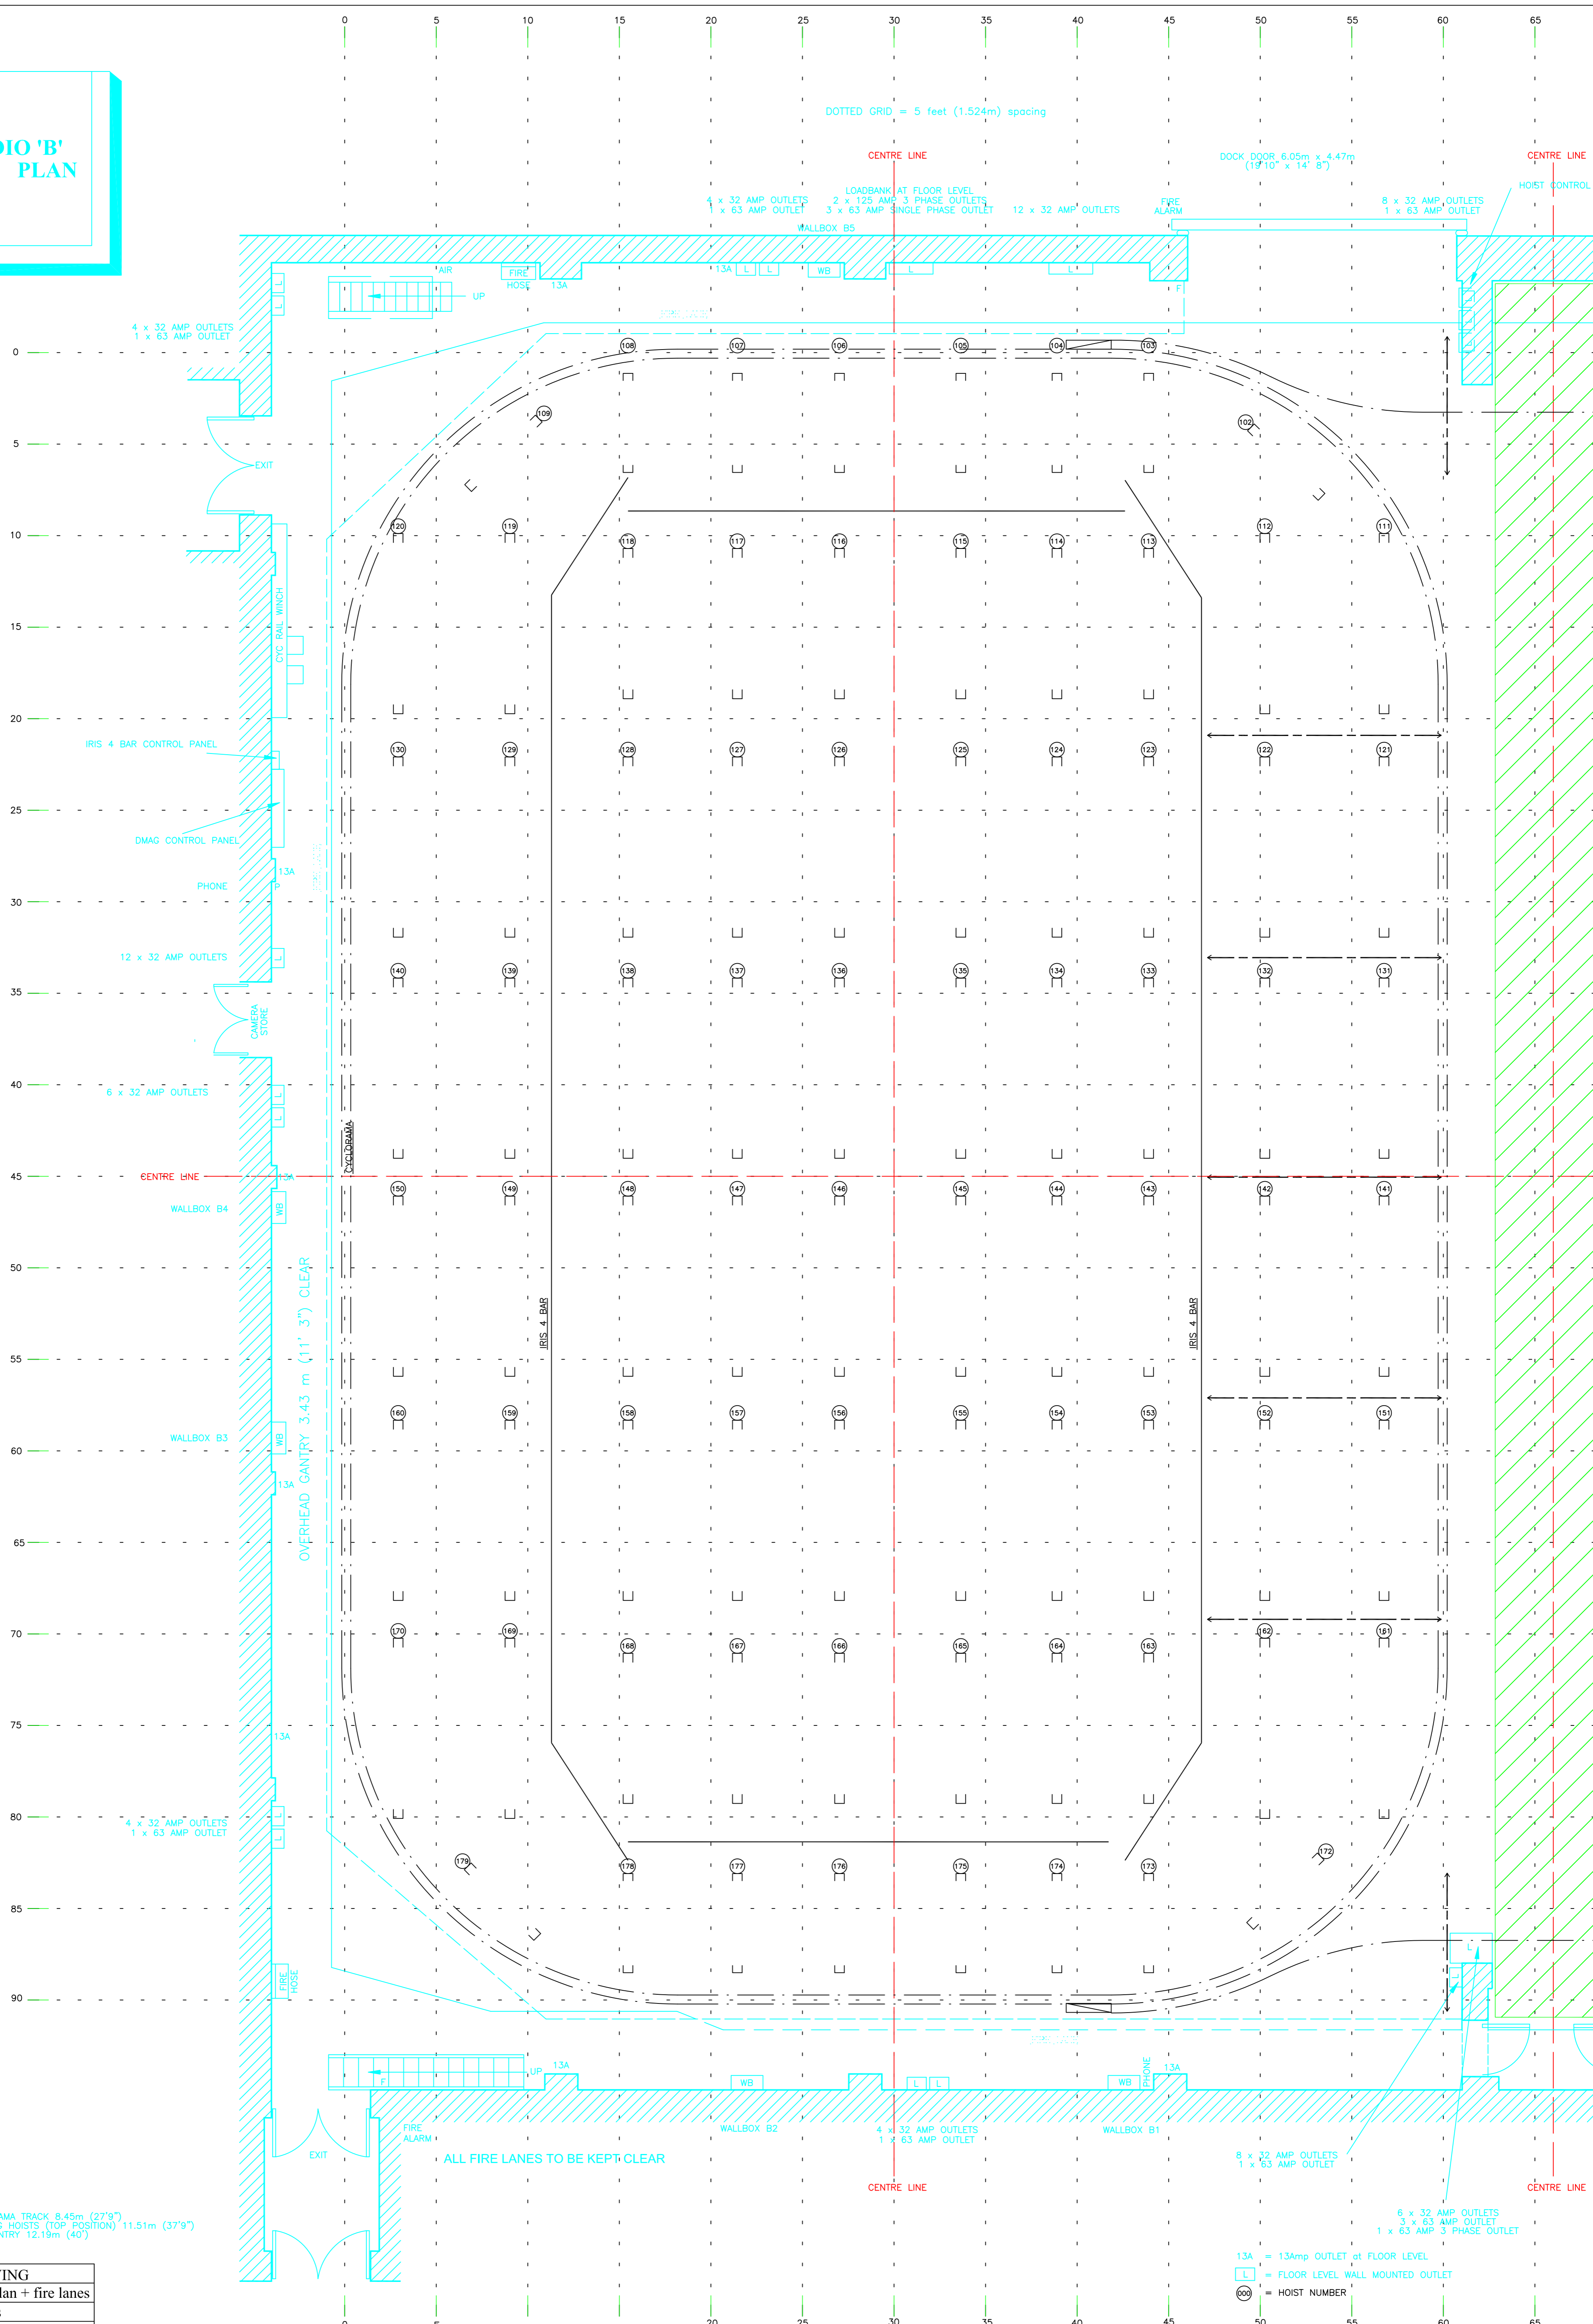

HEIGHT TO CYCLORAMA TRACK 8.45m (27'9")
 HEIGHT TO LIGHTING HOISTS (TOP POSITION) 11.51m (37'9")
 HEIGHT TO TOP GANTRY 12.19m (40')

SHOWING	
<input checked="" type="checkbox"/>	Basic floor plan + fire lanes
<input checked="" type="checkbox"/>	Lighting bars
<input checked="" type="checkbox"/>	Dmag tracks
<input checked="" type="checkbox"/>	Floor grid
<input checked="" type="checkbox"/>	Cyclorama track
<input checked="" type="checkbox"/>	Iris 4 bars
<input checked="" type="checkbox"/>	Circuit numbers

Tel: 020 8900 5800 Fax: 020 8900 5802 http:// www.fountainstudios.tv	TITLE: Studio B Floor Plans	SUBTITLE: Lighting Plot	DWG No. W-426A	SCALE: 1 mm = 50 mm
			Last Rev. 2.0 05/05/2009	Drawn By: D Green