


STUDIO 'B'

DOCK DOOR END


STUDIO 'A'

DOTTED GRID = 5 FEET
(1.524m) SPACING

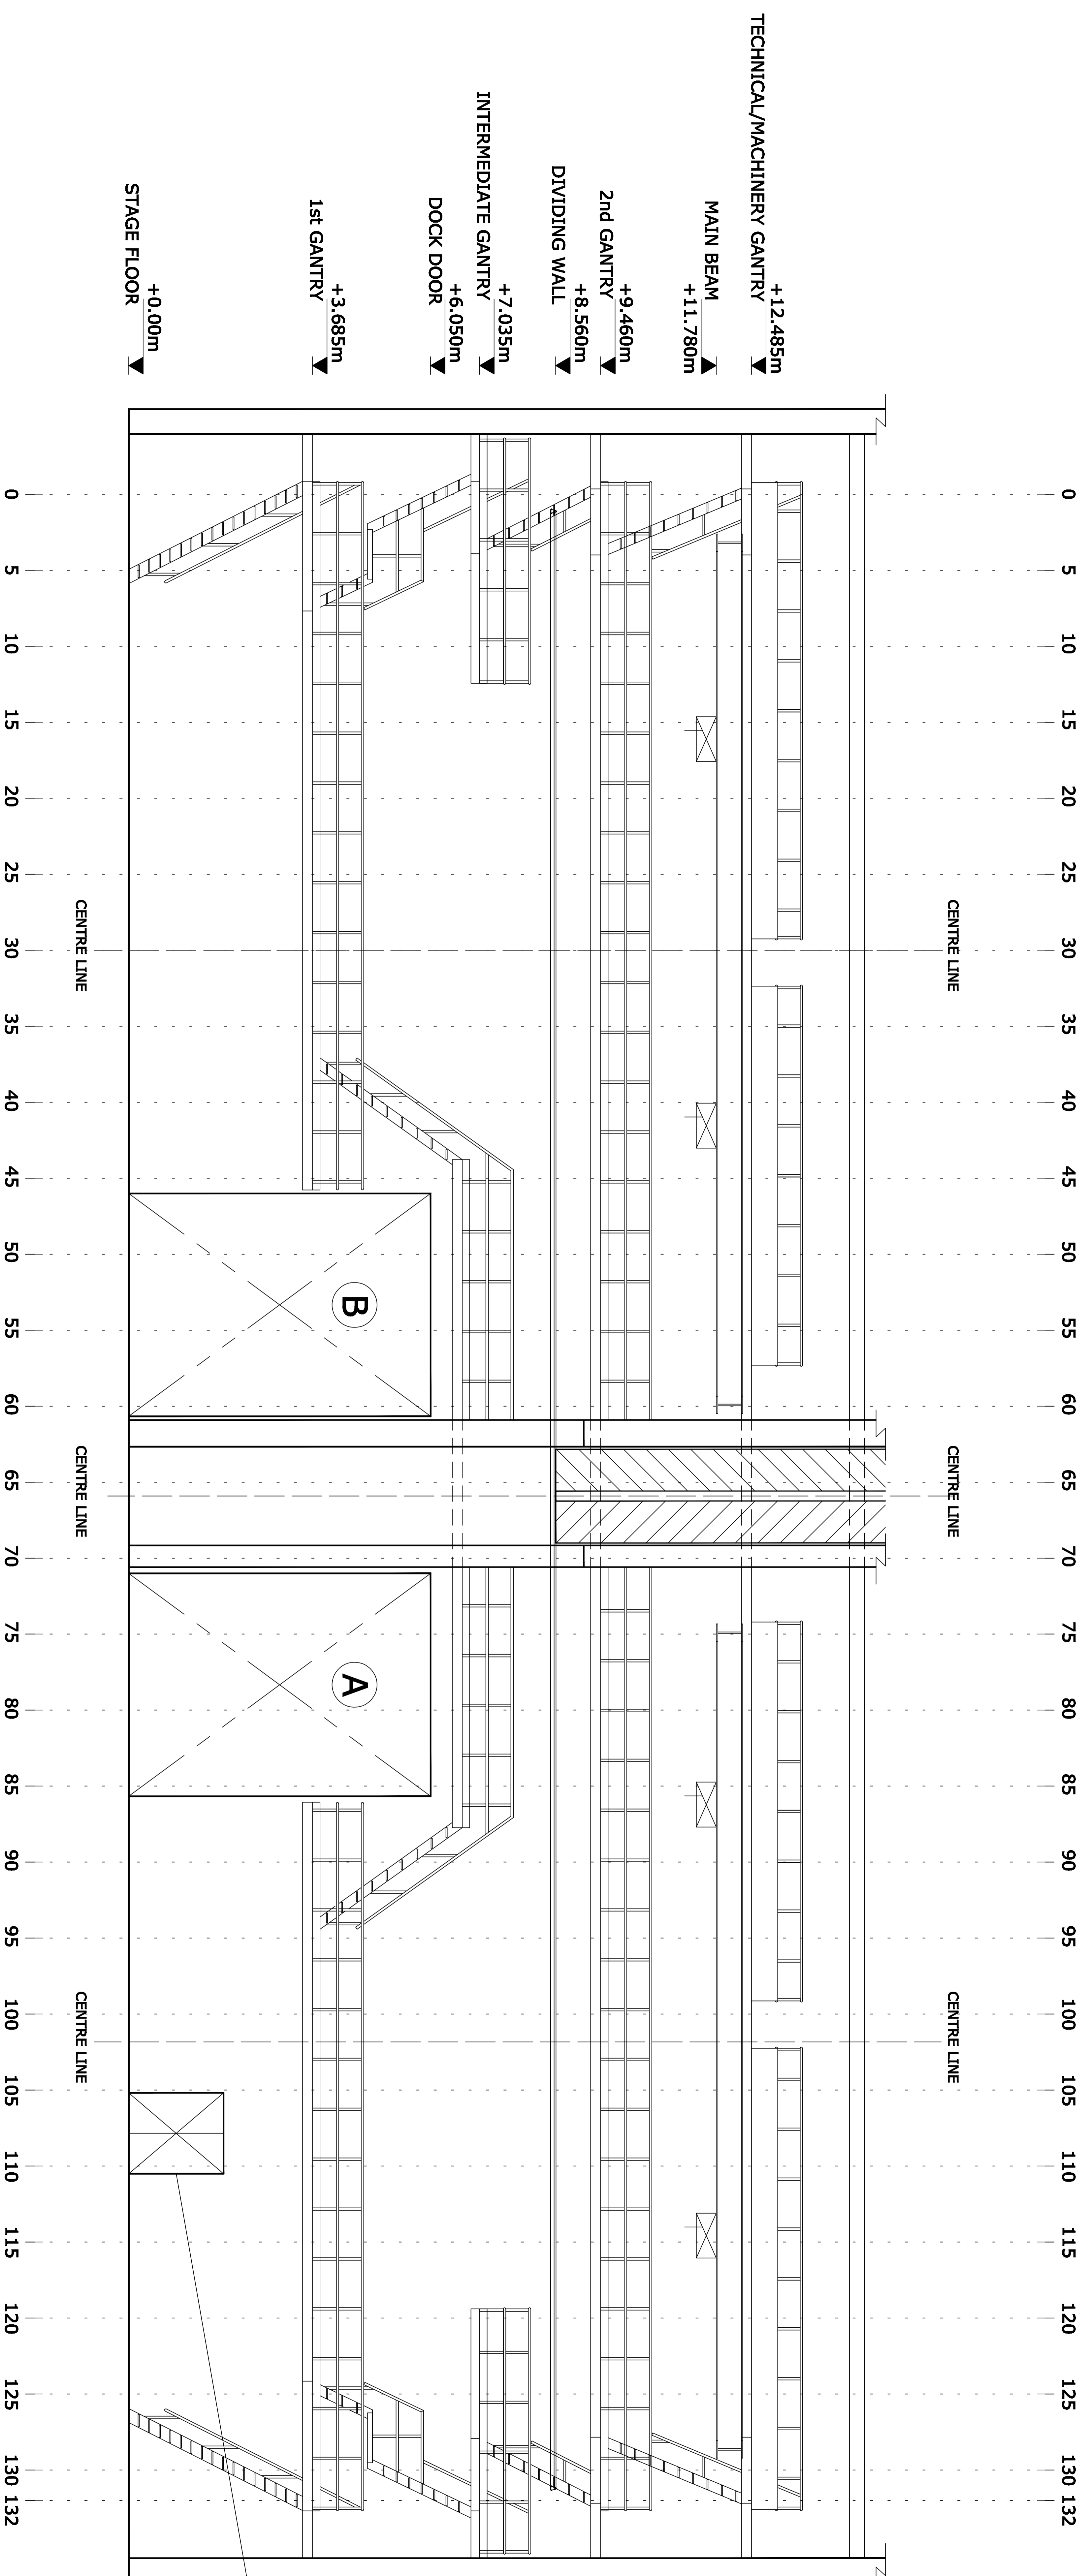

SECTION A-A (Dock Door End)

NOTE:
THIS DRAWING SHOULD BE READ IN
CONJUNCTION WITH FOUNTAIN TV'S
STUDIO INFORMATION SHEET

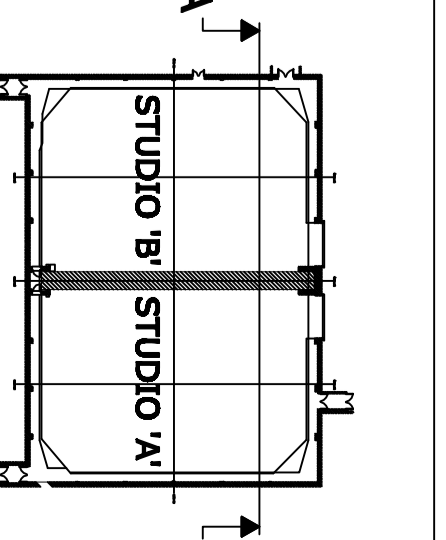

TITLE	Studio A + B Long Section
DWG No.	W-429
SCALE	1mm = 50mm
DATE	06/2018
DESIGNER	D Green
PROJECT	STUDIO 'A'
SECTION	Section A-A
CONTACT	Tel: 020 8900 5800 Fax: 020 8900 5802 http://www.foundation.co.uk